




DEVELOPERS
PY INFRA LLP

“ VAASTU ASPIRE ”
PLOT NO-29, SECTOR-06, PUSHPAK,
NAVI MUMBAI.


ARCHITECT
DESSIN 2000
27896864

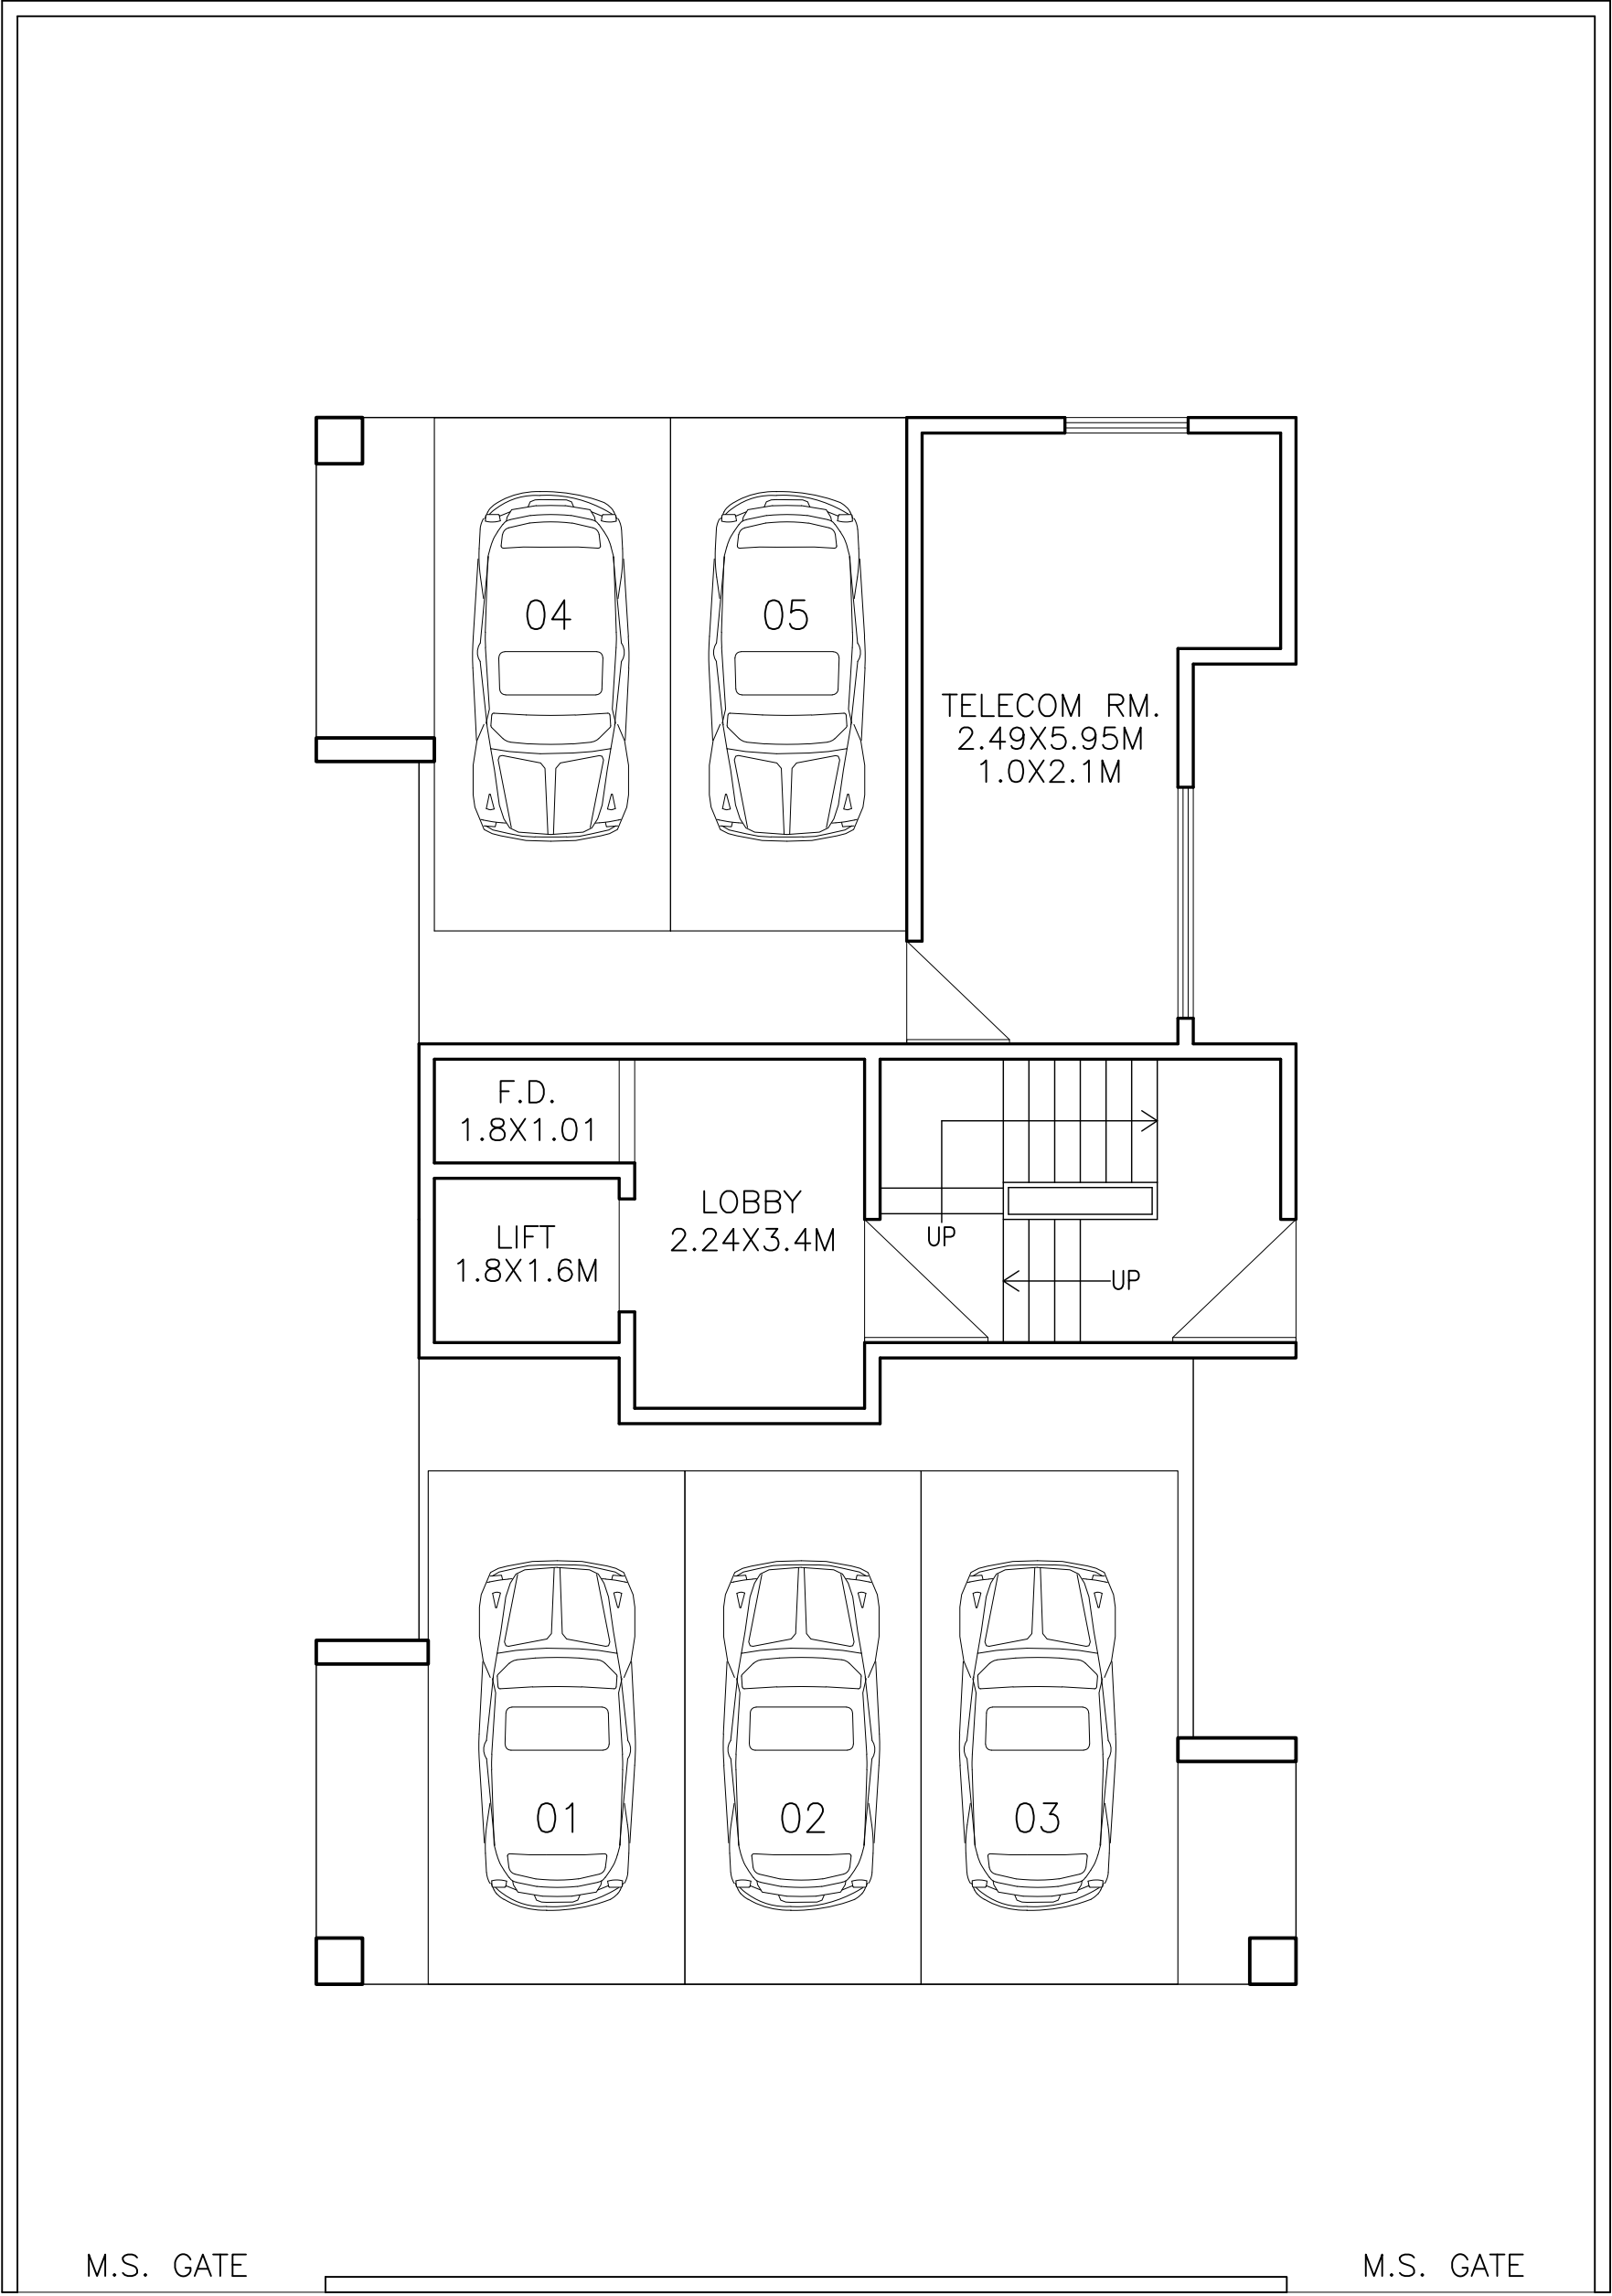


VAASTU ASPIRE

9.0M WIDE ROAD

GROUND FLOOR PLAN

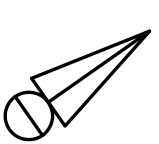
 N	PROPOSED RESIDENTIAL BUILDING ON PLOT NO-29, SECTOR-06, PUSHPAK, NAVI MUMBAI.	DESSIN 2000 ARCHITECTS & INTERIOR DESIGNERS 220, VARDHMAN CHAMBERS, PLOT-84 SECTOR-17, VASHI TEL:- 27896864 Email- dessin2000@gmail.com
	CLIENT M/S.PY INFRA LLP TEL: 27816666, 27817777, 27818888	

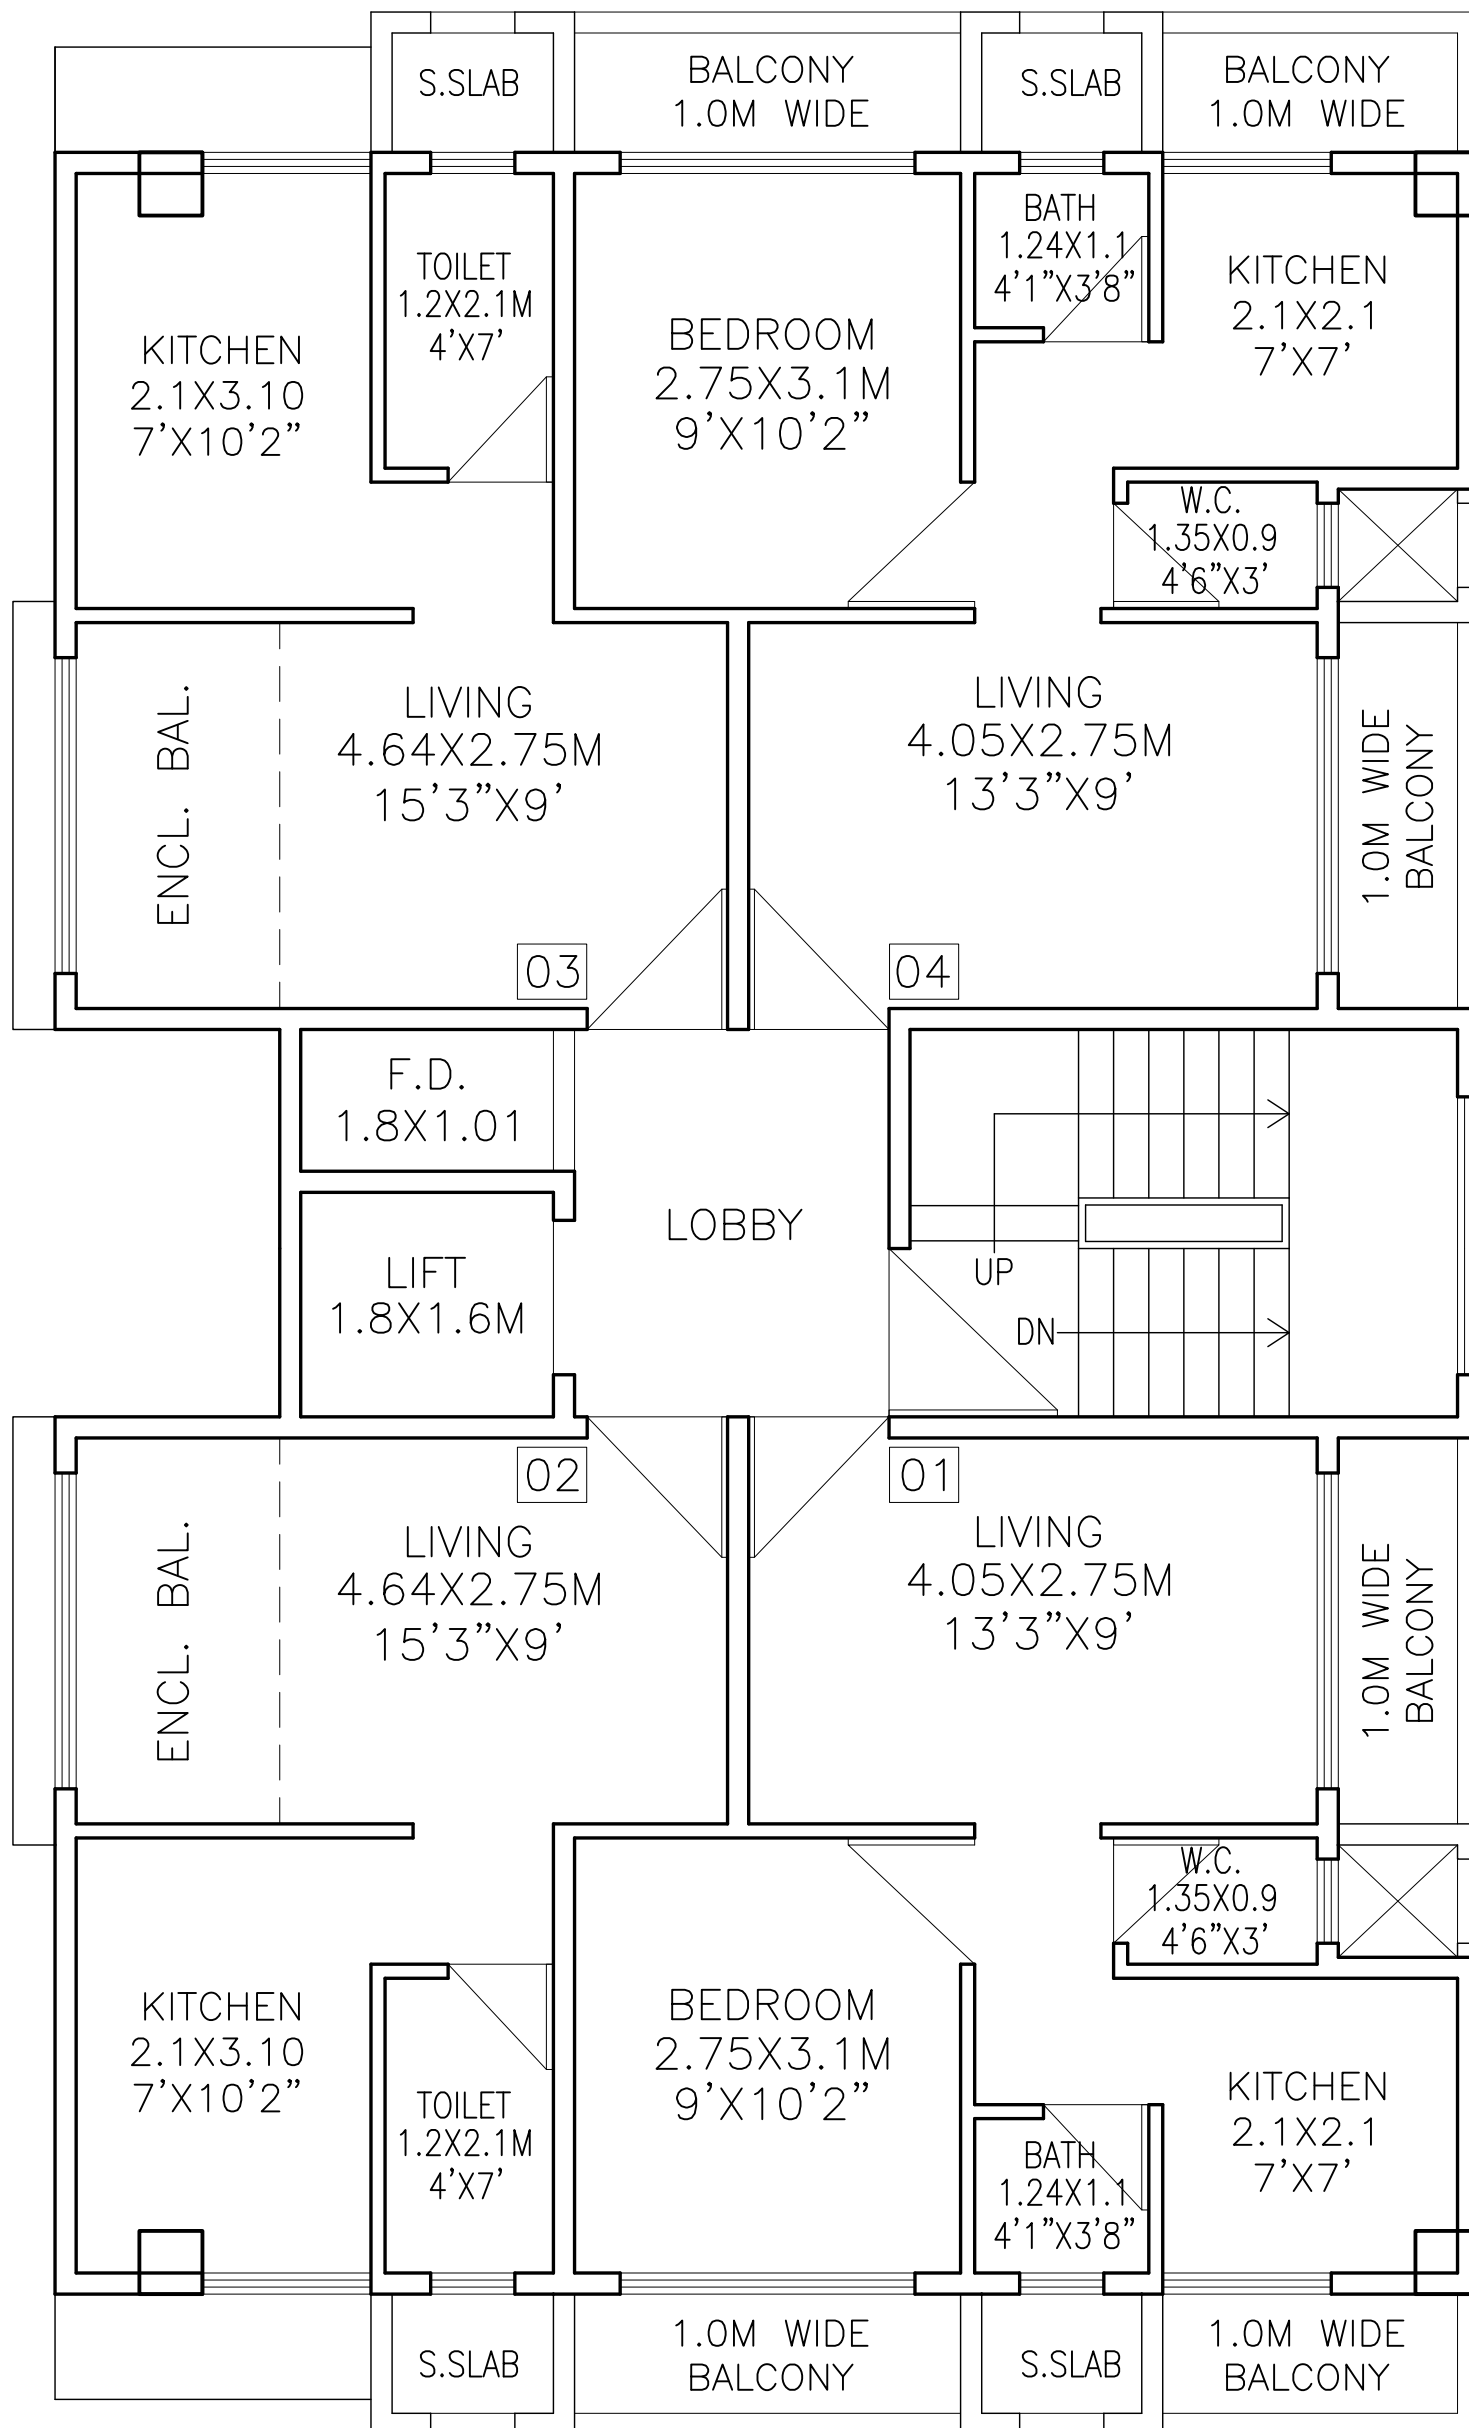


9.0M WIDE ROAD

VAASTU ASPIRE

**TYPICAL FLOOR PLAN
(1ST TO 7TH)**

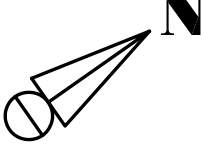
	PROPOSED RESIDENTIAL BUILDING ON PLOT NO-29, SECTOR-06, PUSHPAK, NAVI MUMBAI.	DESSIN 2000 ARCHITECTS & INTERIOR DESIGNERS 220, VARDHMAN CHAMBERS, PLOT-84 SECTOR-17, VASHI TEL:- 27896864 Email- dessin2000@gmail.com
	CLIENT M/S.PY INFRA LLP TEL: 27816666, 27817777, 27818888	

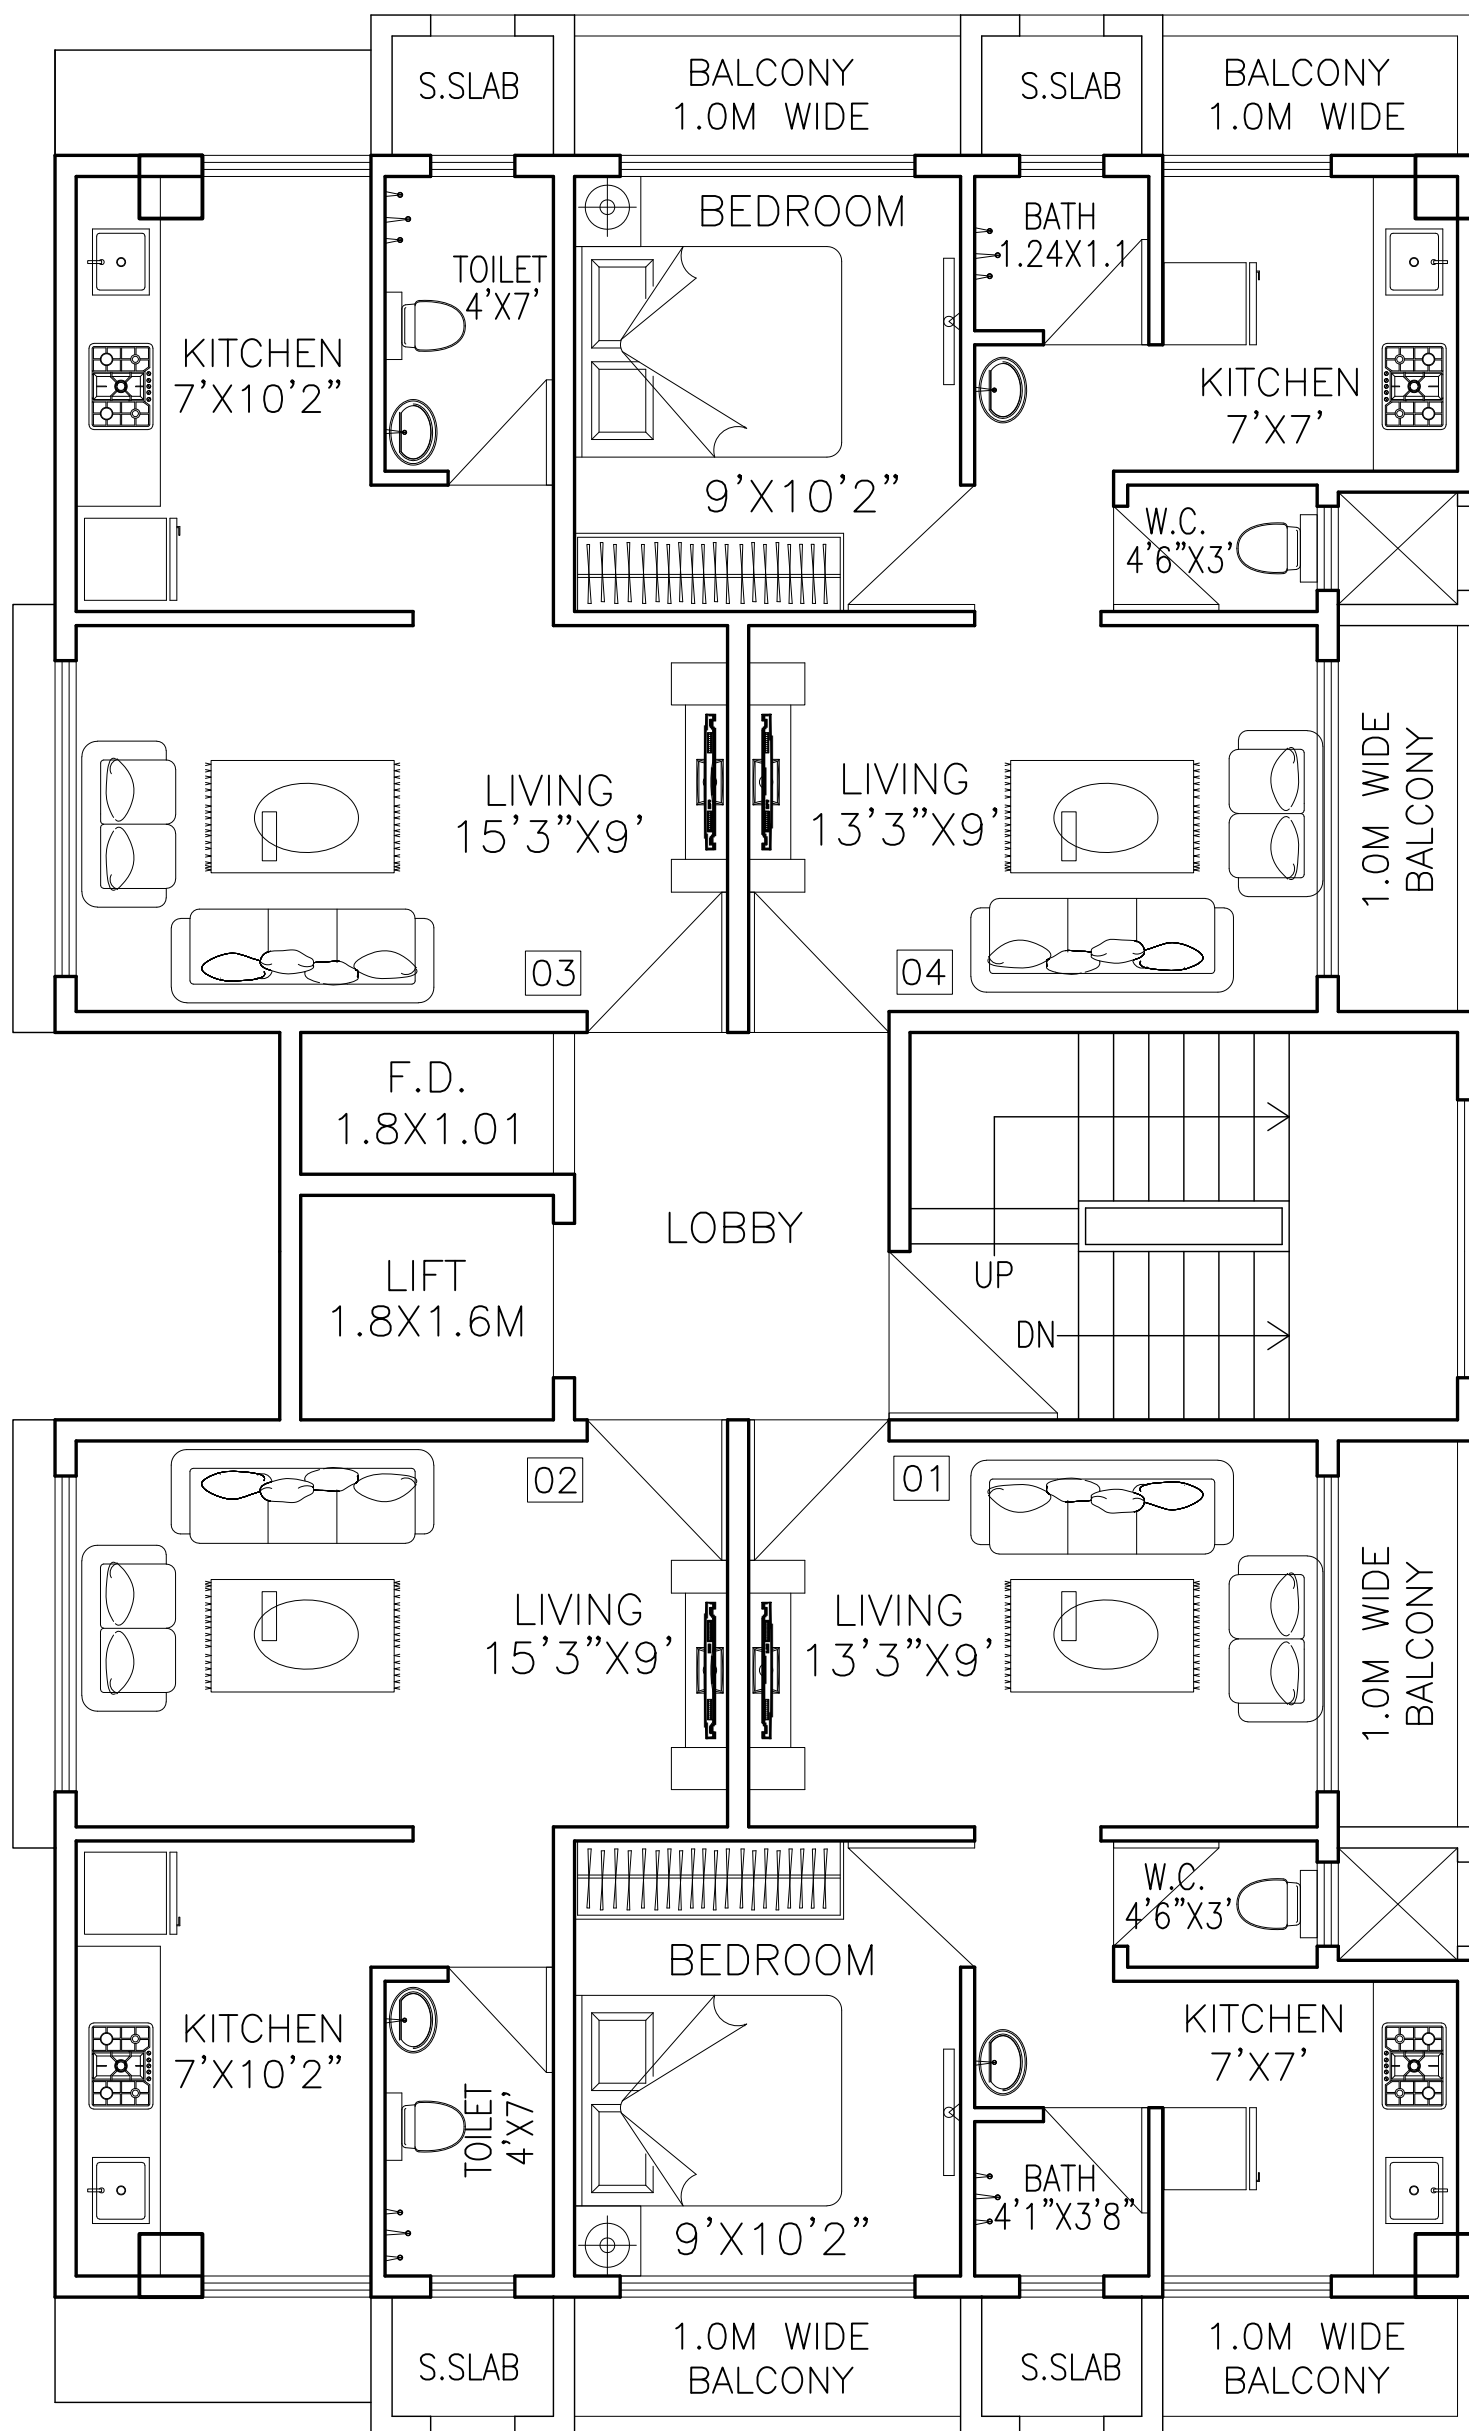

9.0M WIDE ROAD

VAASTU ASPIRE

**TYPICAL FLOOR PLAN
(1ST TO 7TH)**

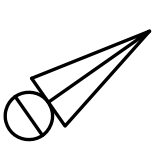 N	PROPOSED RESIDENTIAL BUILDING ON PLOT NO-29, SECTOR-06, PUSHPAK, NAVI MUMBAI.	DESSIN 2000 ARCHITECTS & INTERIOR DESIGNERS 220, VARDHMAN CHAMBERS, PLOT-84 SECTOR-17, VASHI TEL:- 27896864 Email- dessin2000@gmail.com
	CLIENT M/S.PY INFRA LLP TEL: 27816666, 27817777, 27818888	